


← N
SCALE: 3/32" = 1'

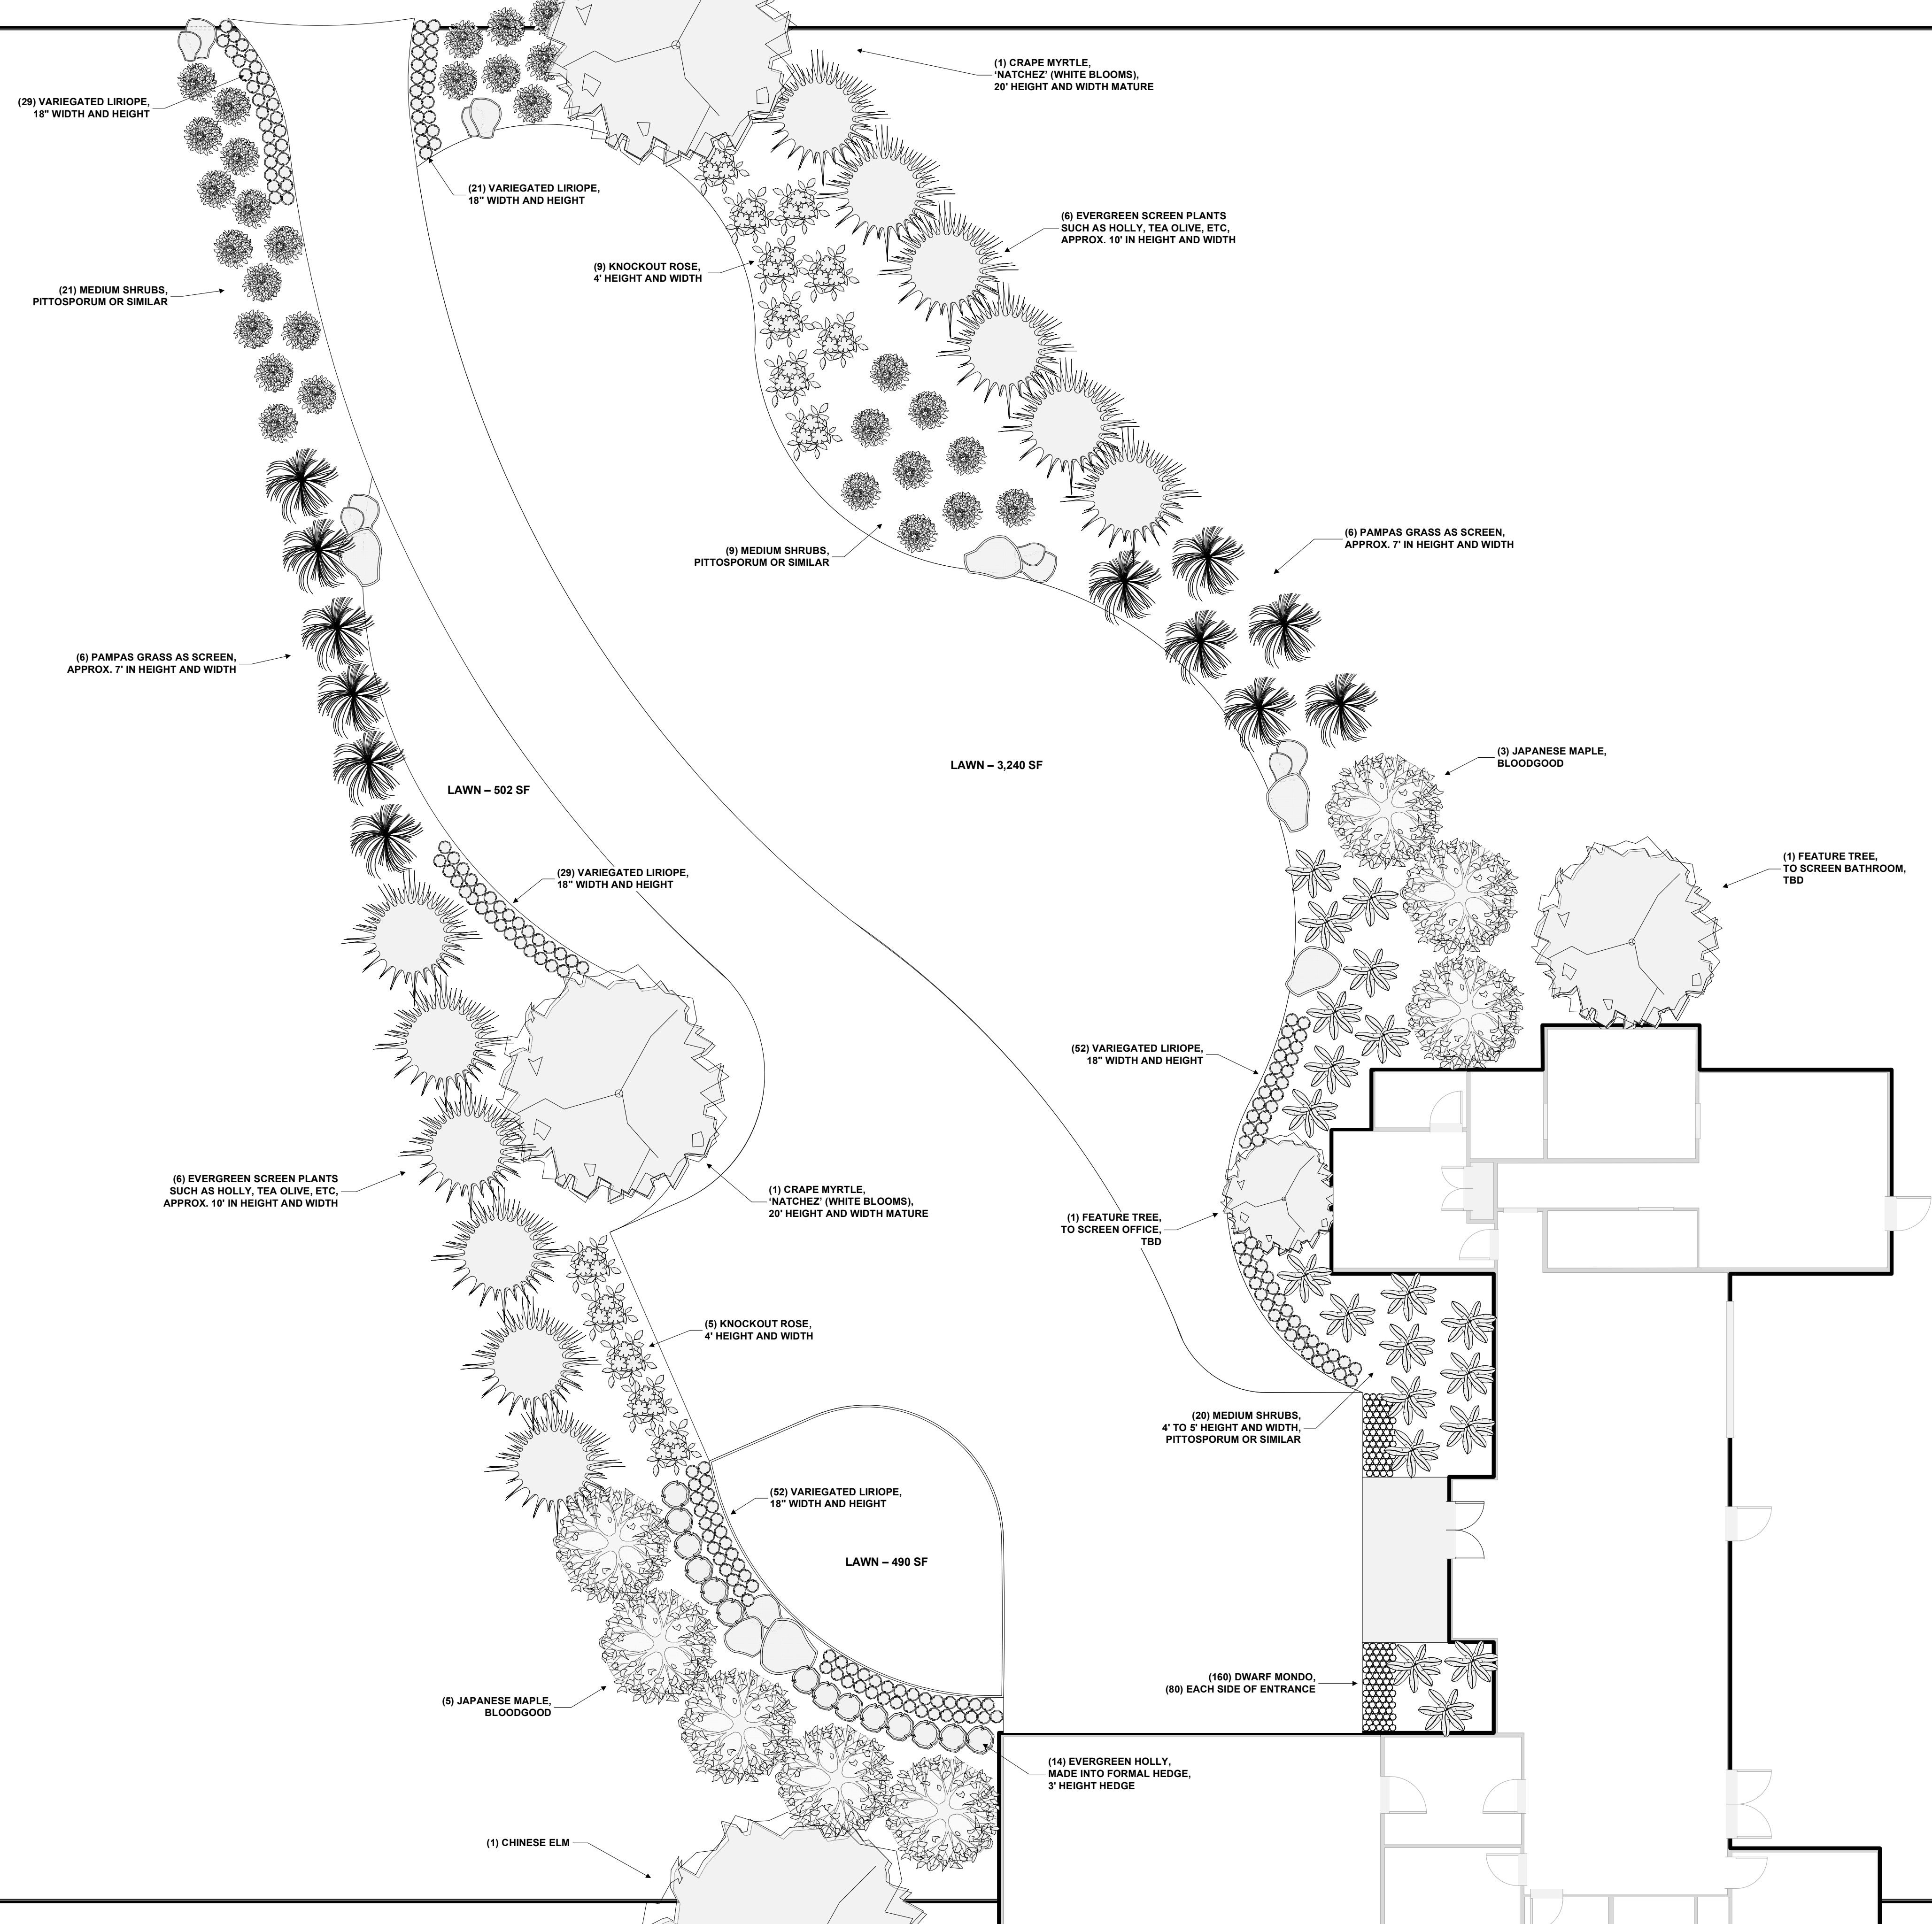

FRONT YARD


PLANT LIST – FRONT YARD

- (183) VARIEGATED LIRIOPE
- (160) DWARF MONDO
- (28) PITTOSPORUM or SIMILAR
- (14) KNOCKOUT ROSE
- (12) PAMPAS GRASS
- (12) EVERGREEN SCREEN TALL SHRUB
- (20) MEDIUM FOUNDATION SHRUBS
- (14) HOLLIES FOR FORMAL HEDGE
- (8) JAPANESE MAPLE 'BLOODGOOD'
- (2) CRAPE MYRTLE 'NATCHEZ'
- (1) CHINESE ELM

← N →
 SCALE: 1/8" = 1'

PLANT LIST – BACK YARD


- (62) VARIEGATED LIRIOPE
- (13) PITTOSPORUM or SIMILAR
- (12) CANNA LILY OR SIMILAR
- (55) HOLLY FERN
- (2) CHINESE ELM
- (7) LARGE TROPICAL SCREEN PLANTS
- (17) MEDIUM TROPICAL SCREEN PLANTS
- (3) FLOWERING DOGWOOD
- (1) LACELEAF JAP. MAPLE
- (1) OAK FOR FALL COLOR
- (13) AZALEA
- (1) CALADIUM ELEPHANT EAR

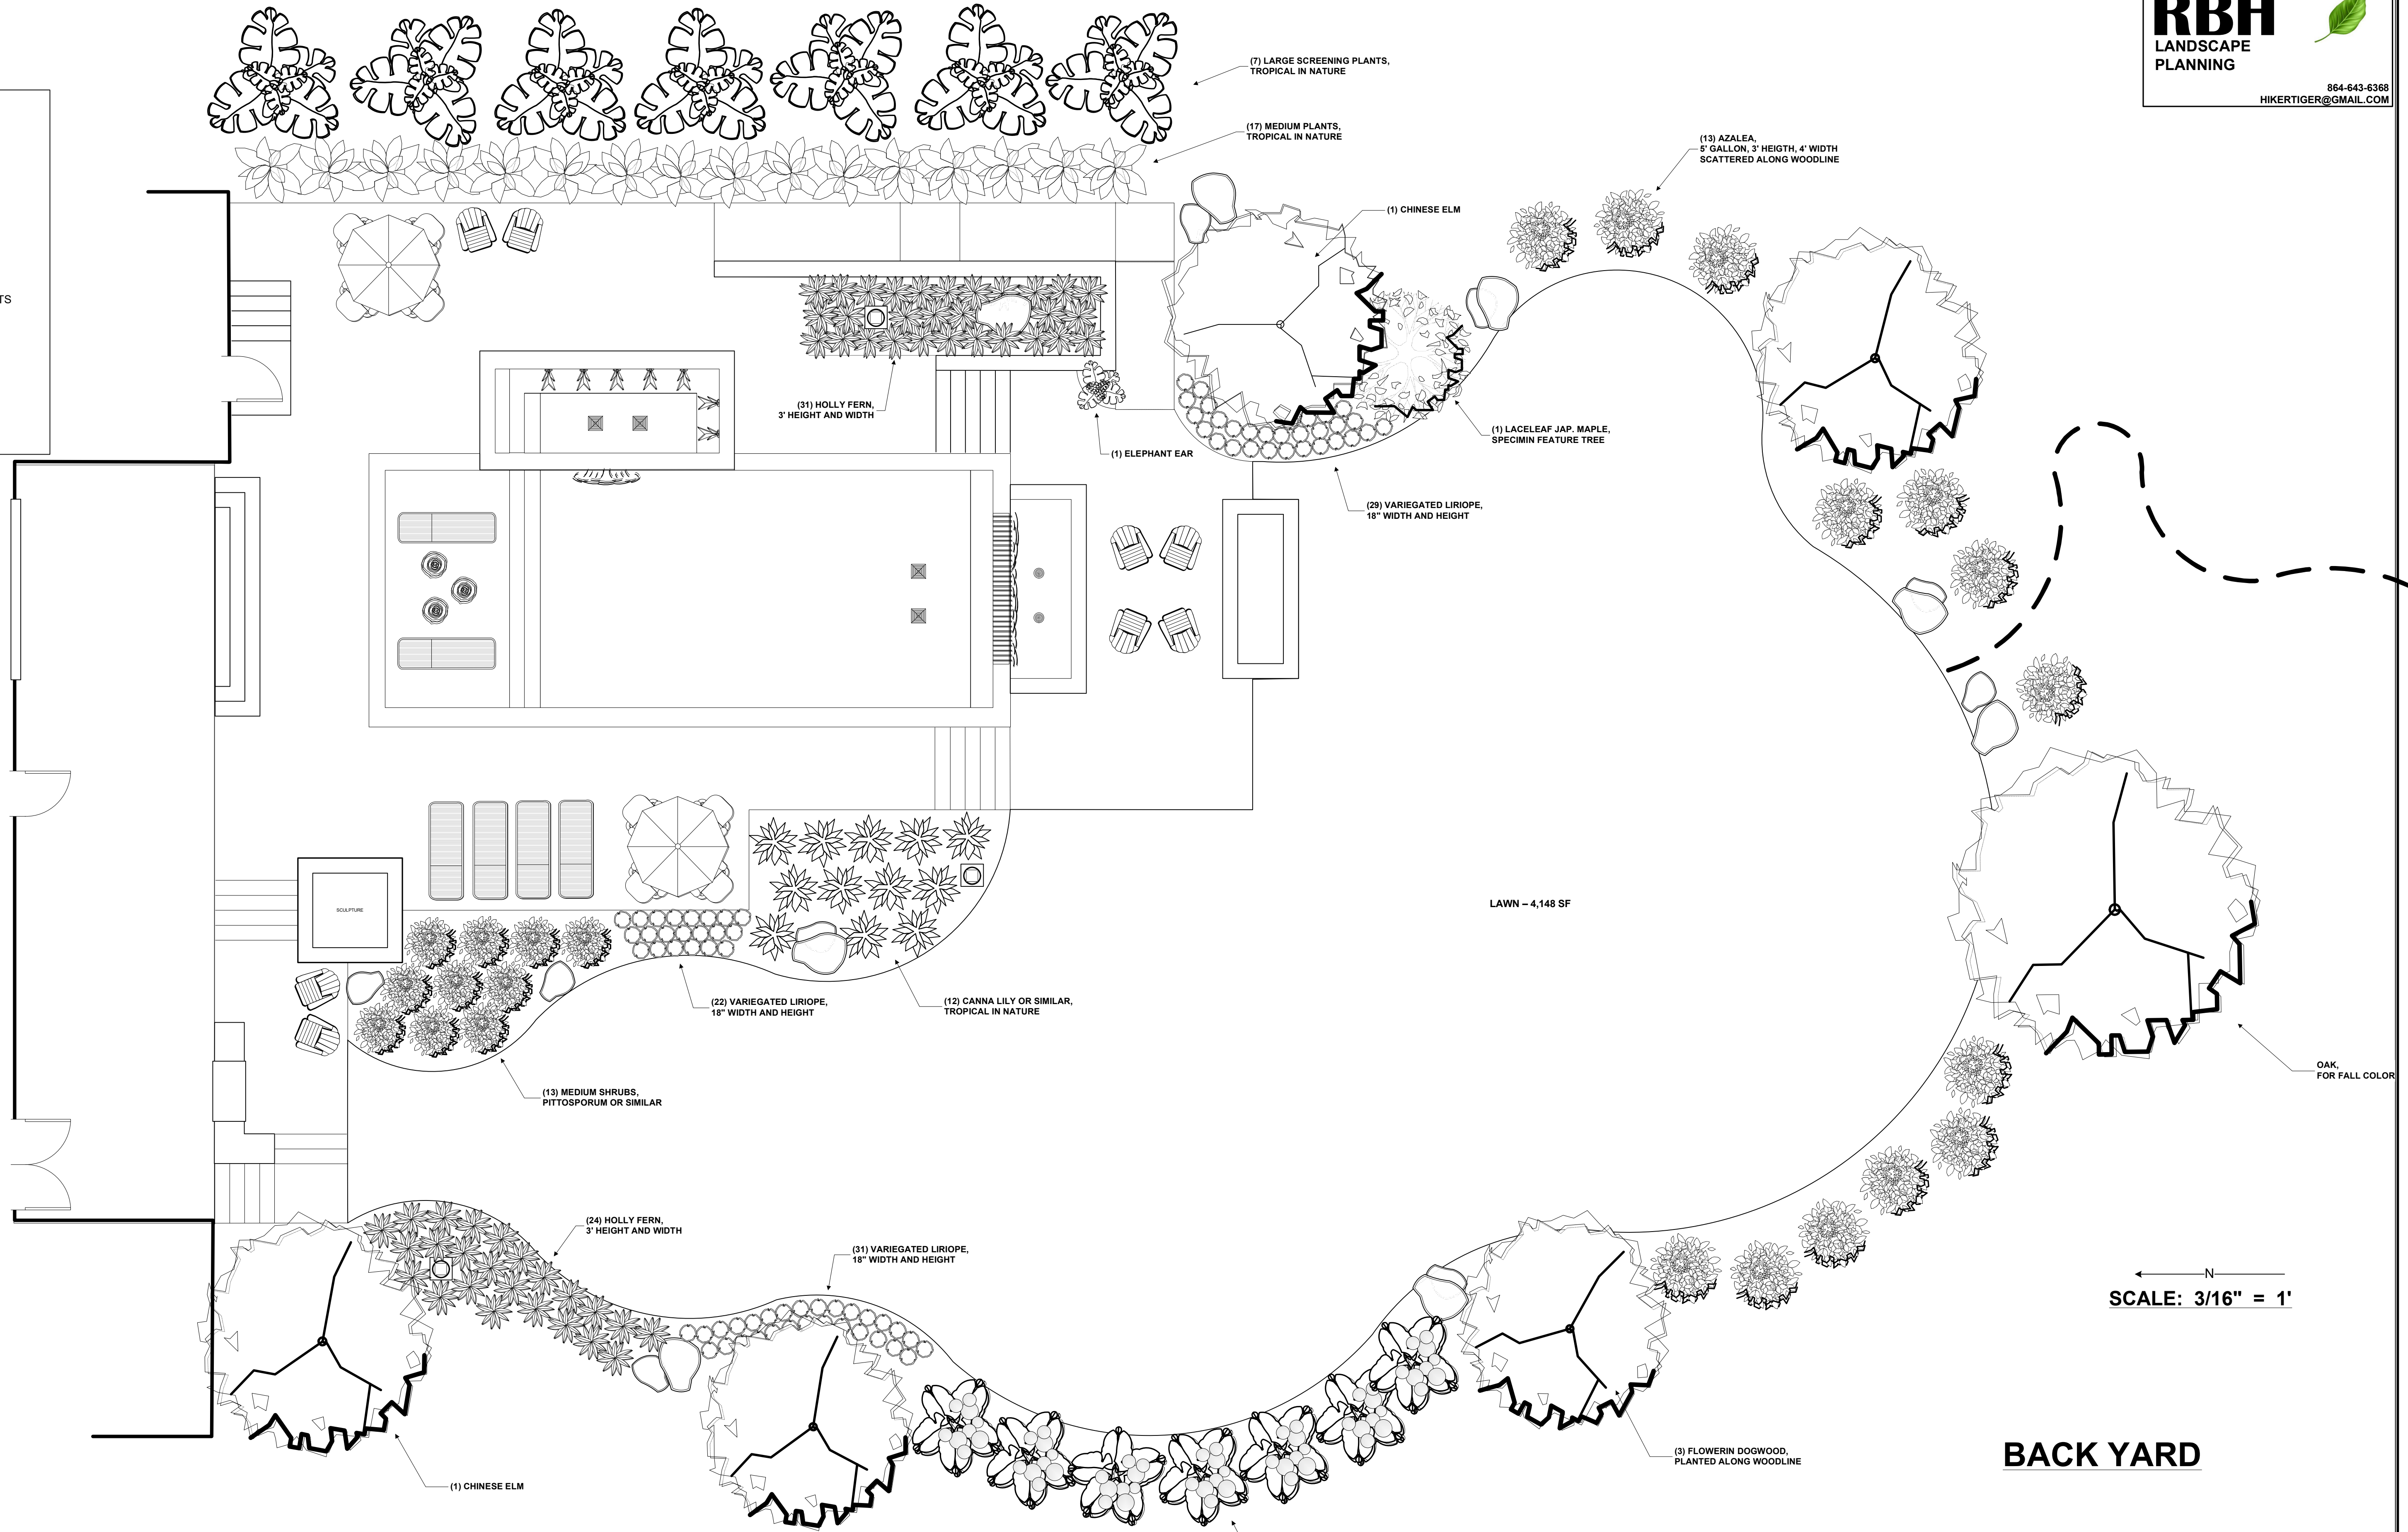

LAWN – 4,148 SF

N
 SCALE: 3/16" = 1'


BACK YARD

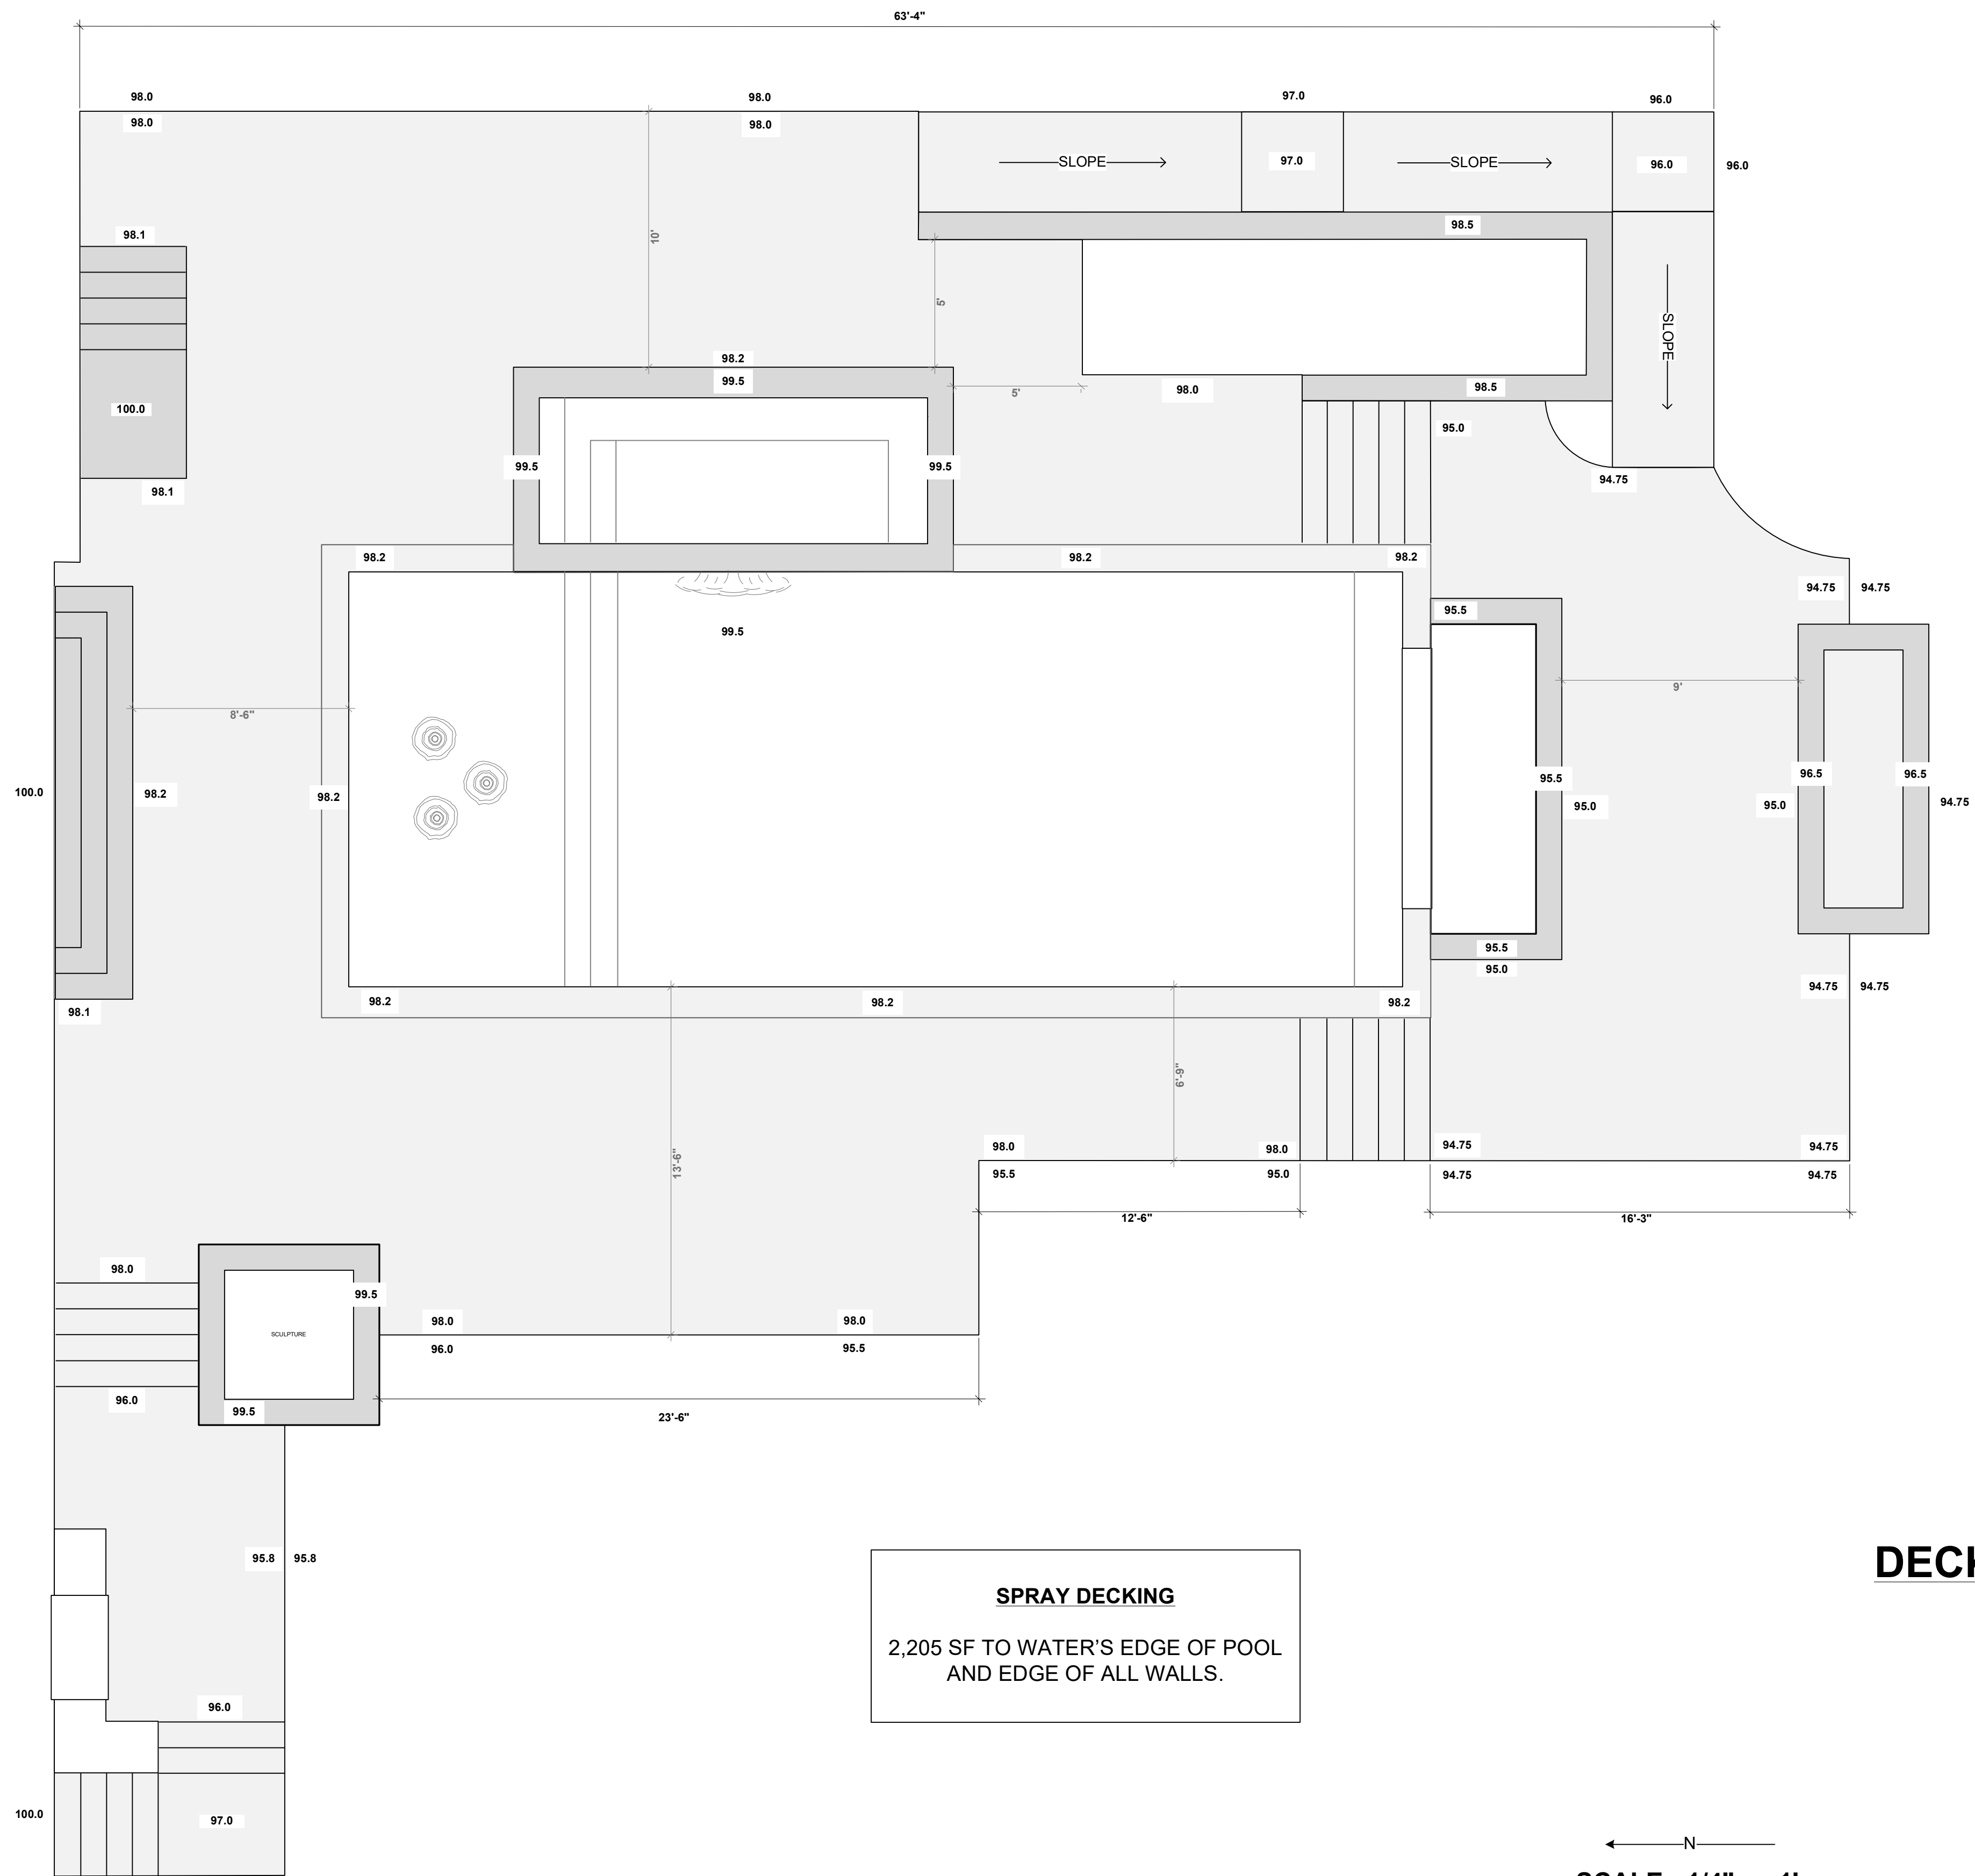

SPRAY DECKING
 2,205 SF TO WATER'S EDGE OF POOL
 AND EDGE OF ALL WALLS.

DECKING PLAN

← N →
SCALE: 1/4" = 1'

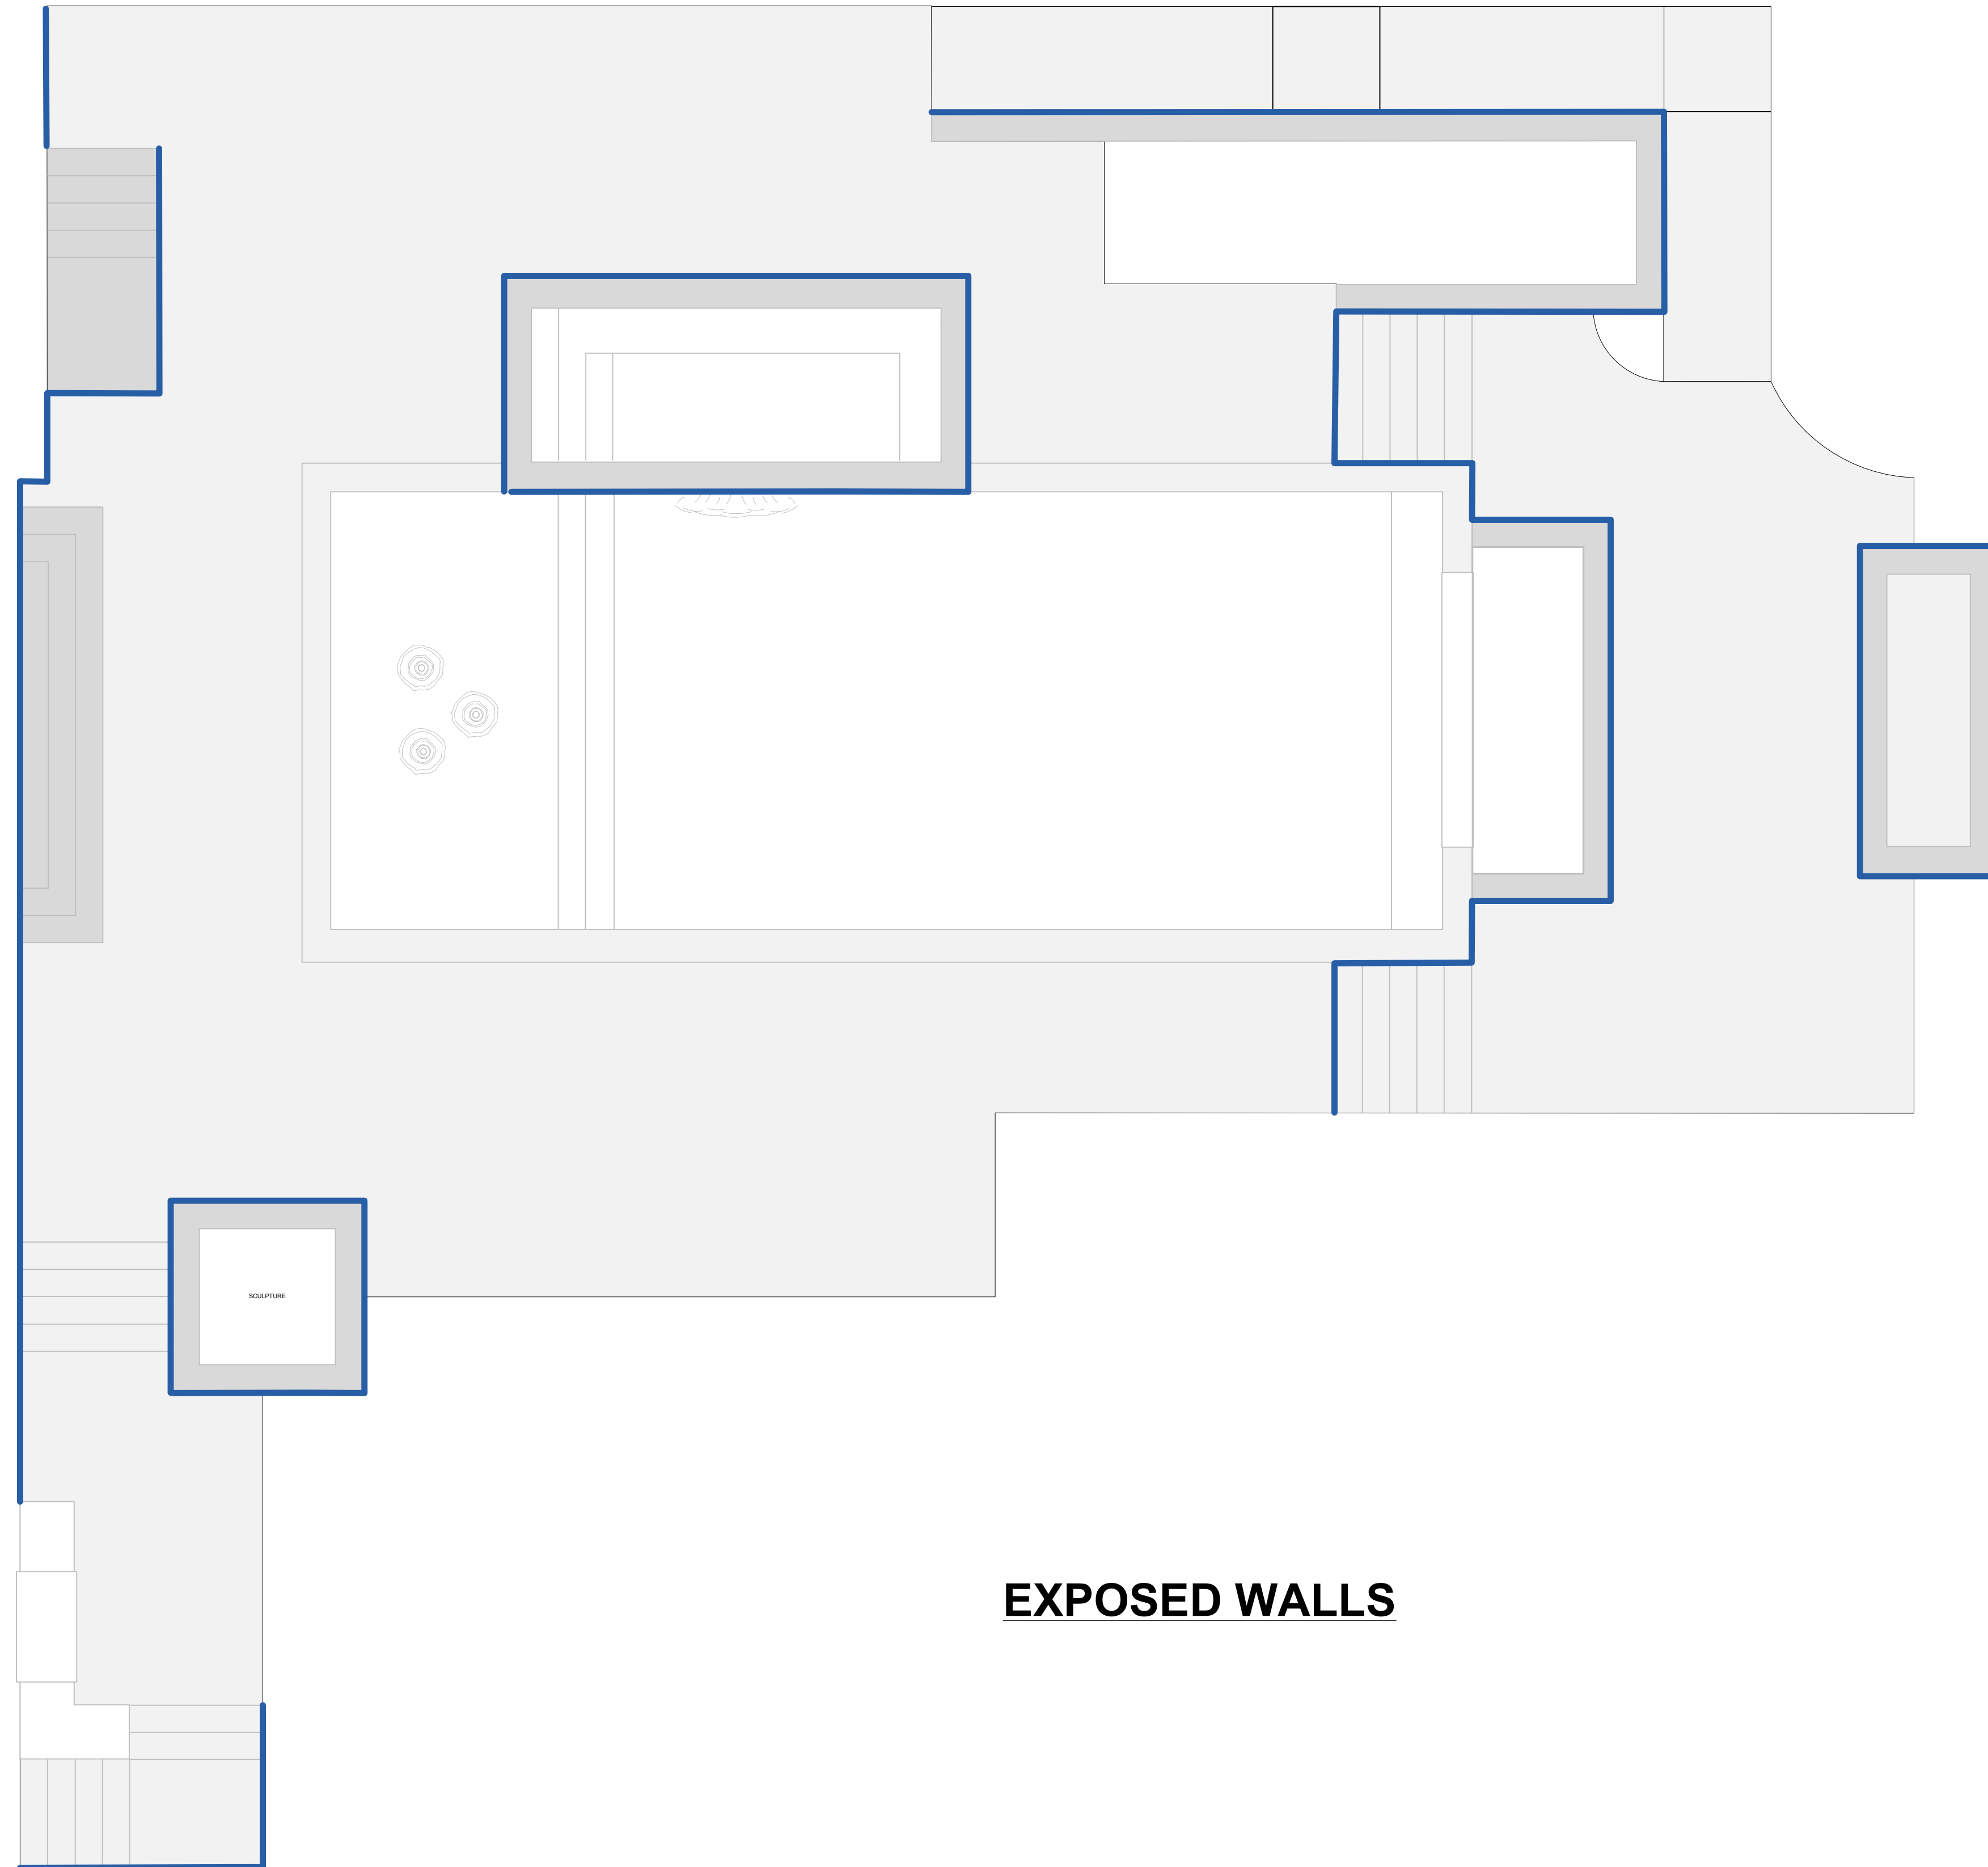

EXPOSED WALLS

- TOTAL PLANT LIST**
- (245) VARIEGATED LIRIOPE
 - (41) PITTOSPORUM or SIMILAR
 - (12) CANNA LILY OR SIMILAR
 - (55) HOLLY FERN
 - (3) CHINESE ELM
 - (14) KNOCKOUT ROSE
 - (12) PAMPAS GRASS
 - (12) EVERGREEN SCREEN TALL SHRUB
 - (20) MEDIUM FOUNDATION SHRUBS
 - (14) HOLLIES FOR FORMAL HEDGE
 - (8) JAPANESE MAPLE 'BLOODGOOD'
 - (2) GRAPE MYRTLE 'NATCHEZ'
 - (7) LARGE TROPICAL SCREEN PLANTS
 - (17) MEDIUM TROPICAL SCREEN PLANTS
 - (3) FLOWERING DOGWOOD
 - (1) LACELEAF JAP. MAPLE
 - (1) OAK FOR FALL COLOR
 - (13) AZALEA
 - (1) CALADIUM ELEPHANT EAR

TOTAL LAWN AREA
 8,380 SF

TOTAL SPRAY DECKING
 2,205 SF TO WATER'S EDGE OF POOL AND EDGE OF ALL WALLS.

TOTAL BOULDERS
 APPROXIMATELY 30 BOULDERS,
 3' TO 5' HEIGHT AND WIDTH

← N →
SCALE: 1/4" = 1'



JAPANESE FATSIA



HOLLY FERN



VARIEGATED LIROPE




ELEPHANT EAR



OTTO LAUREL



PITTOSPORUM

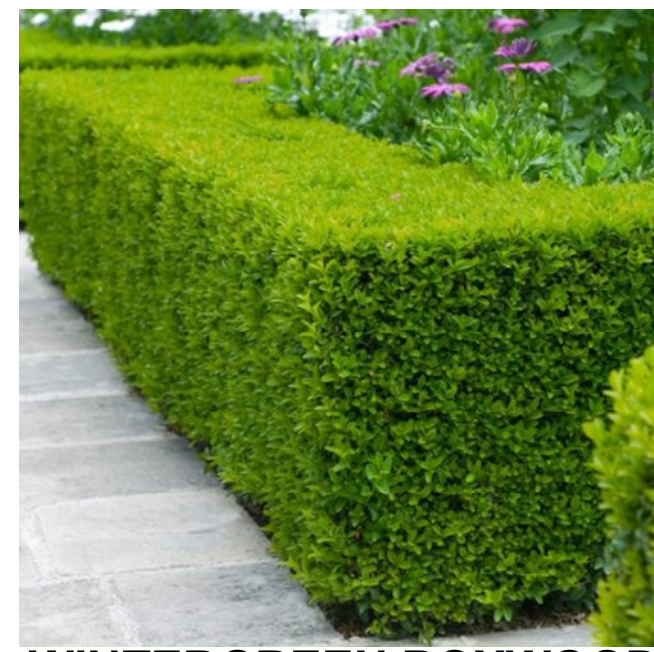


WINTERGREEN BOXWOOD FOR HEDGE



FLOWERING DOGWOOD



CRAPE MYRTLE - NATCHEZ

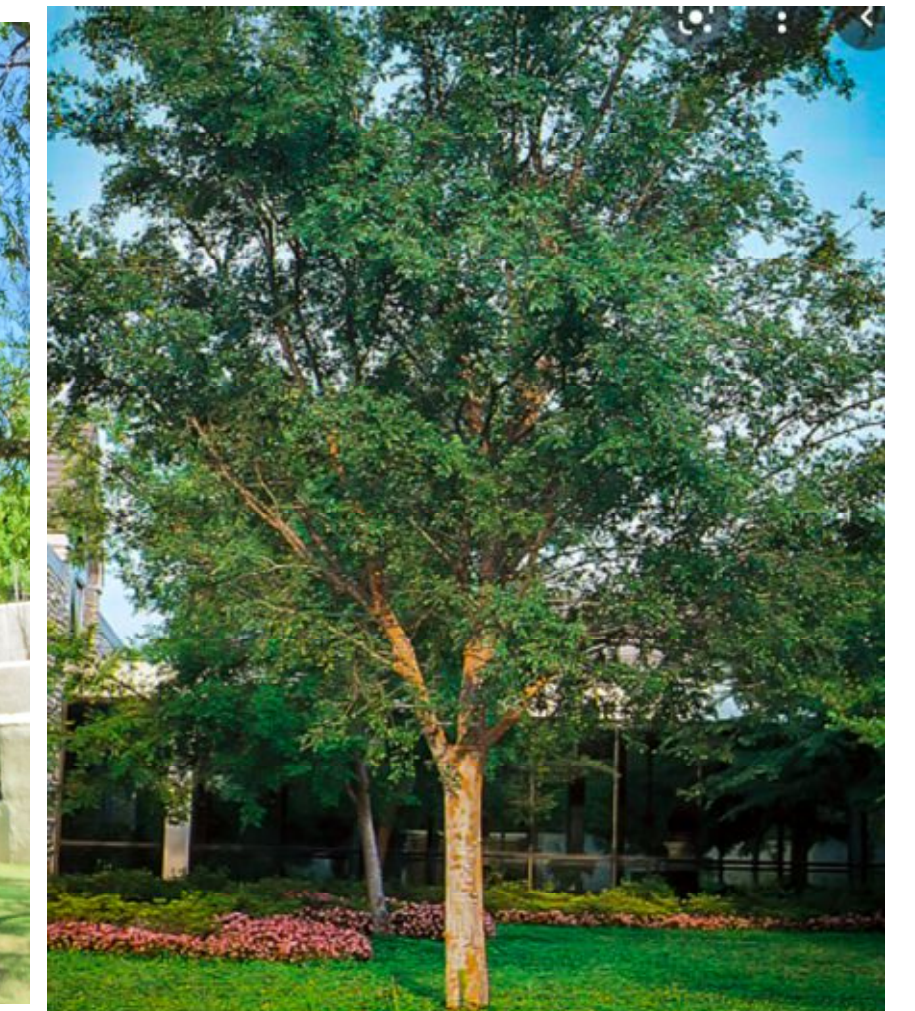

CHINESE ELM AND BARK



HYDRANGEA



HYDRANGEA



DWARF MONDO GRASS



GARDENIA



PAMPAS GRASS



KNOCKOUT ROSE




CANNA LILY



SANGO KAKU JAP. MAPLE



PROSTRATE YEW

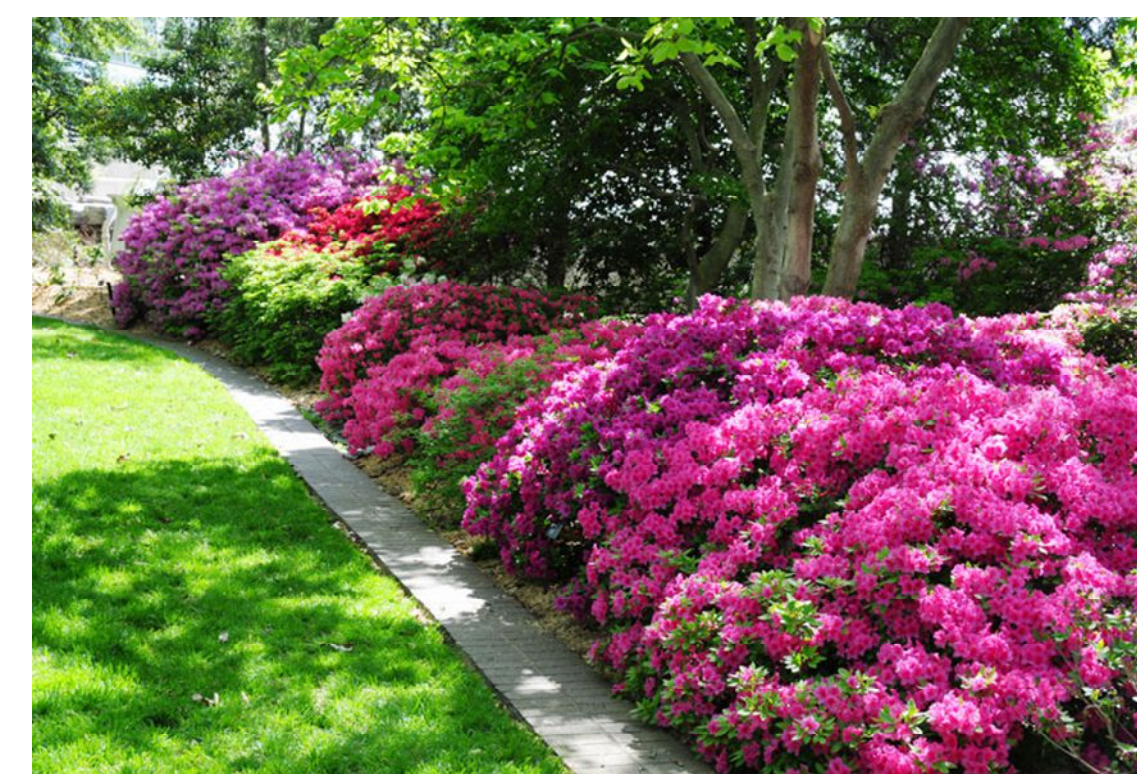

AZALEA



RETAINING WALL FINISH



SPRAY DECK FINISH TO DARK SILVER POOL COPING



LANDSCAPE BOULDER



POST LANTERN




ZOYSIA GRASS



BAMBOO WITH EGG ROCK



\$2,800

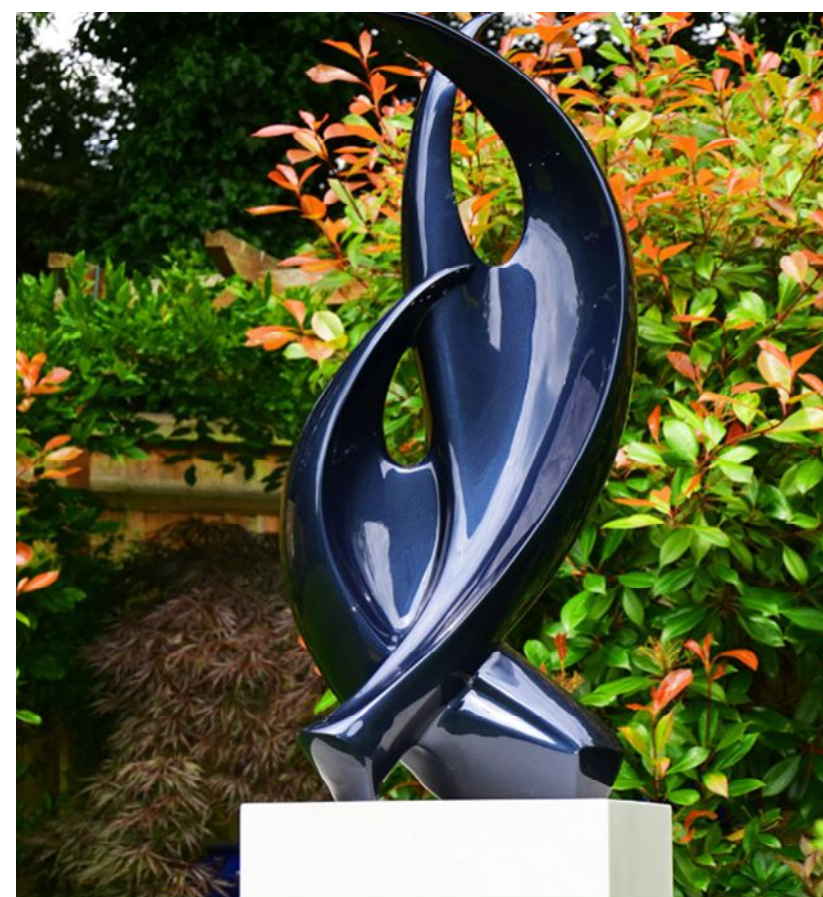

SCULPTURE



6'-6" high
 \$2,190



ZOYSIA GRASS



POTTED PALM



EGG ROCK FOR OVER DRAINS